



Domeo 10  
Art.Nr. 7015741

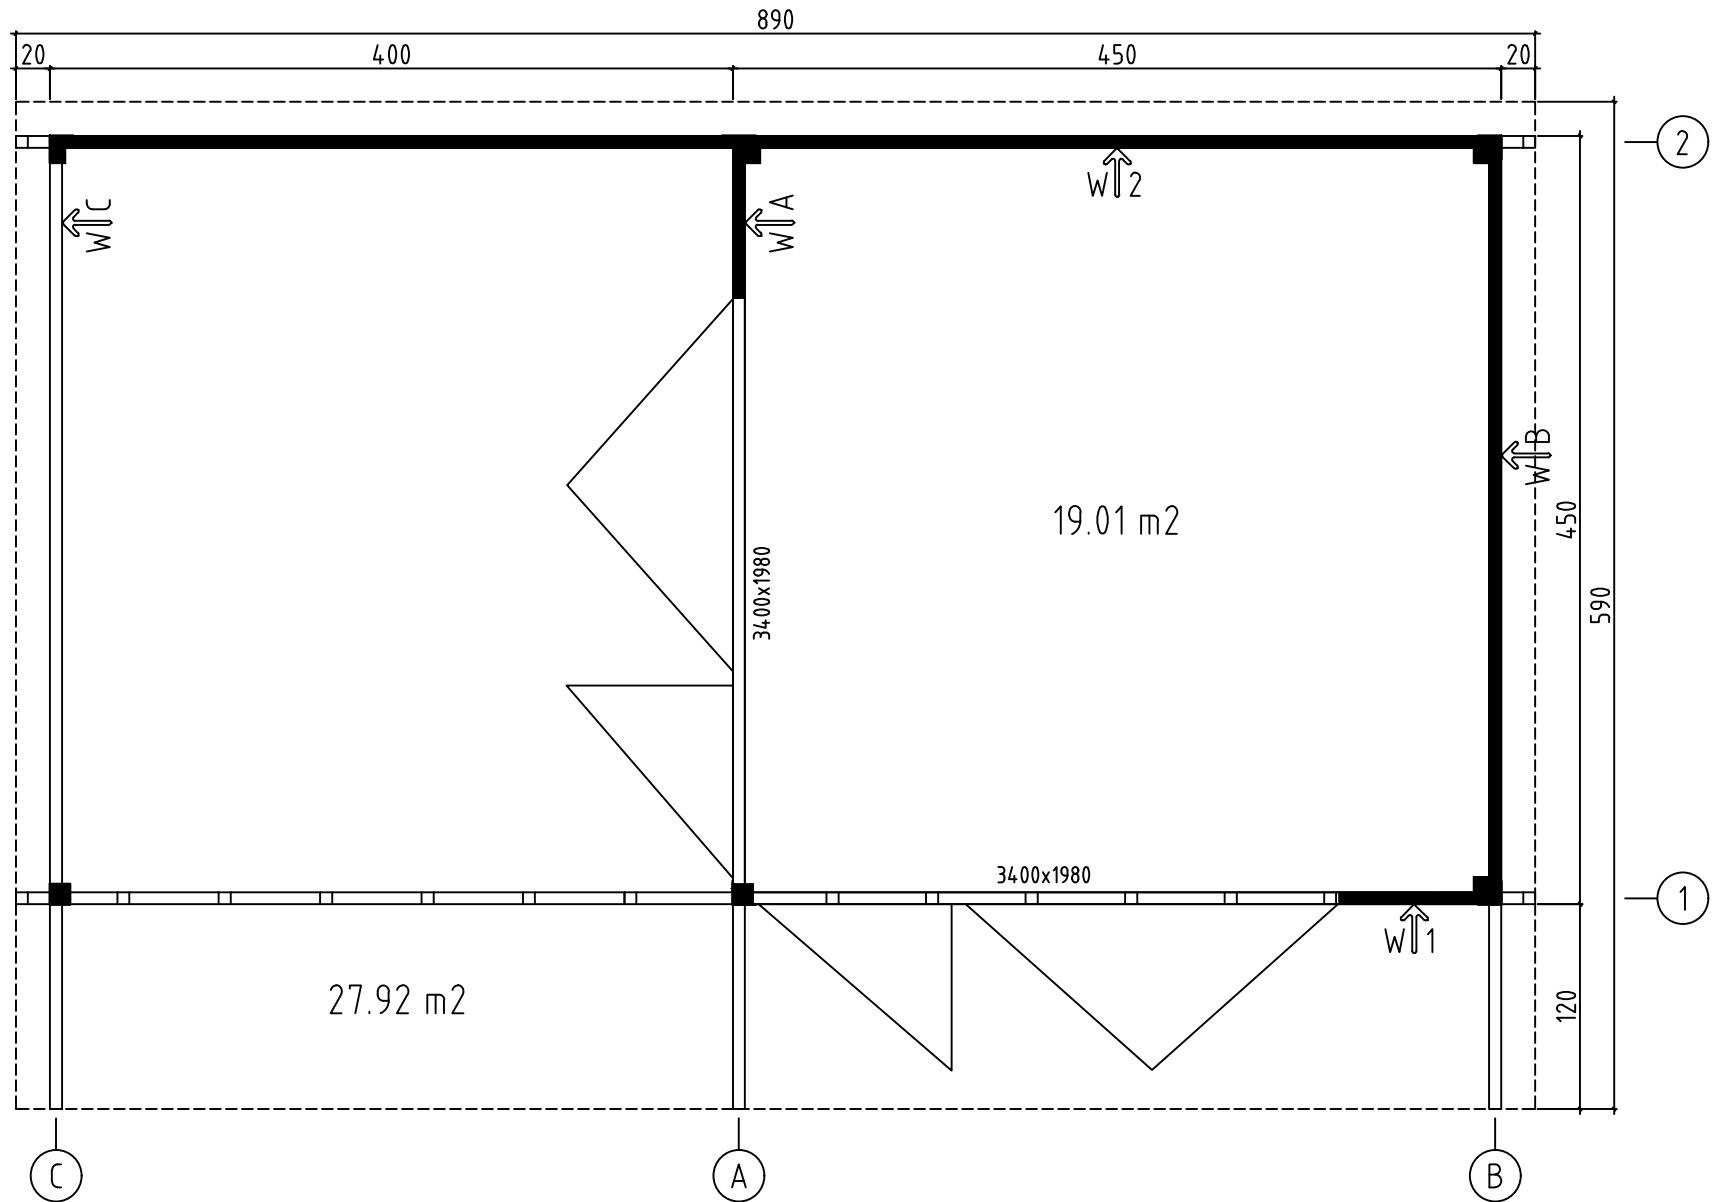

Domeo 10, Art.No.7015741  
Groundplan - Grundplan - Plan de masse - Planimetria - Plattegrond - Põhiplaan




Domeo 10, Art.No.7015741  
 Foundation - Fundament - Fondation - Fondamenta - Fundering - Immutatud alusraam

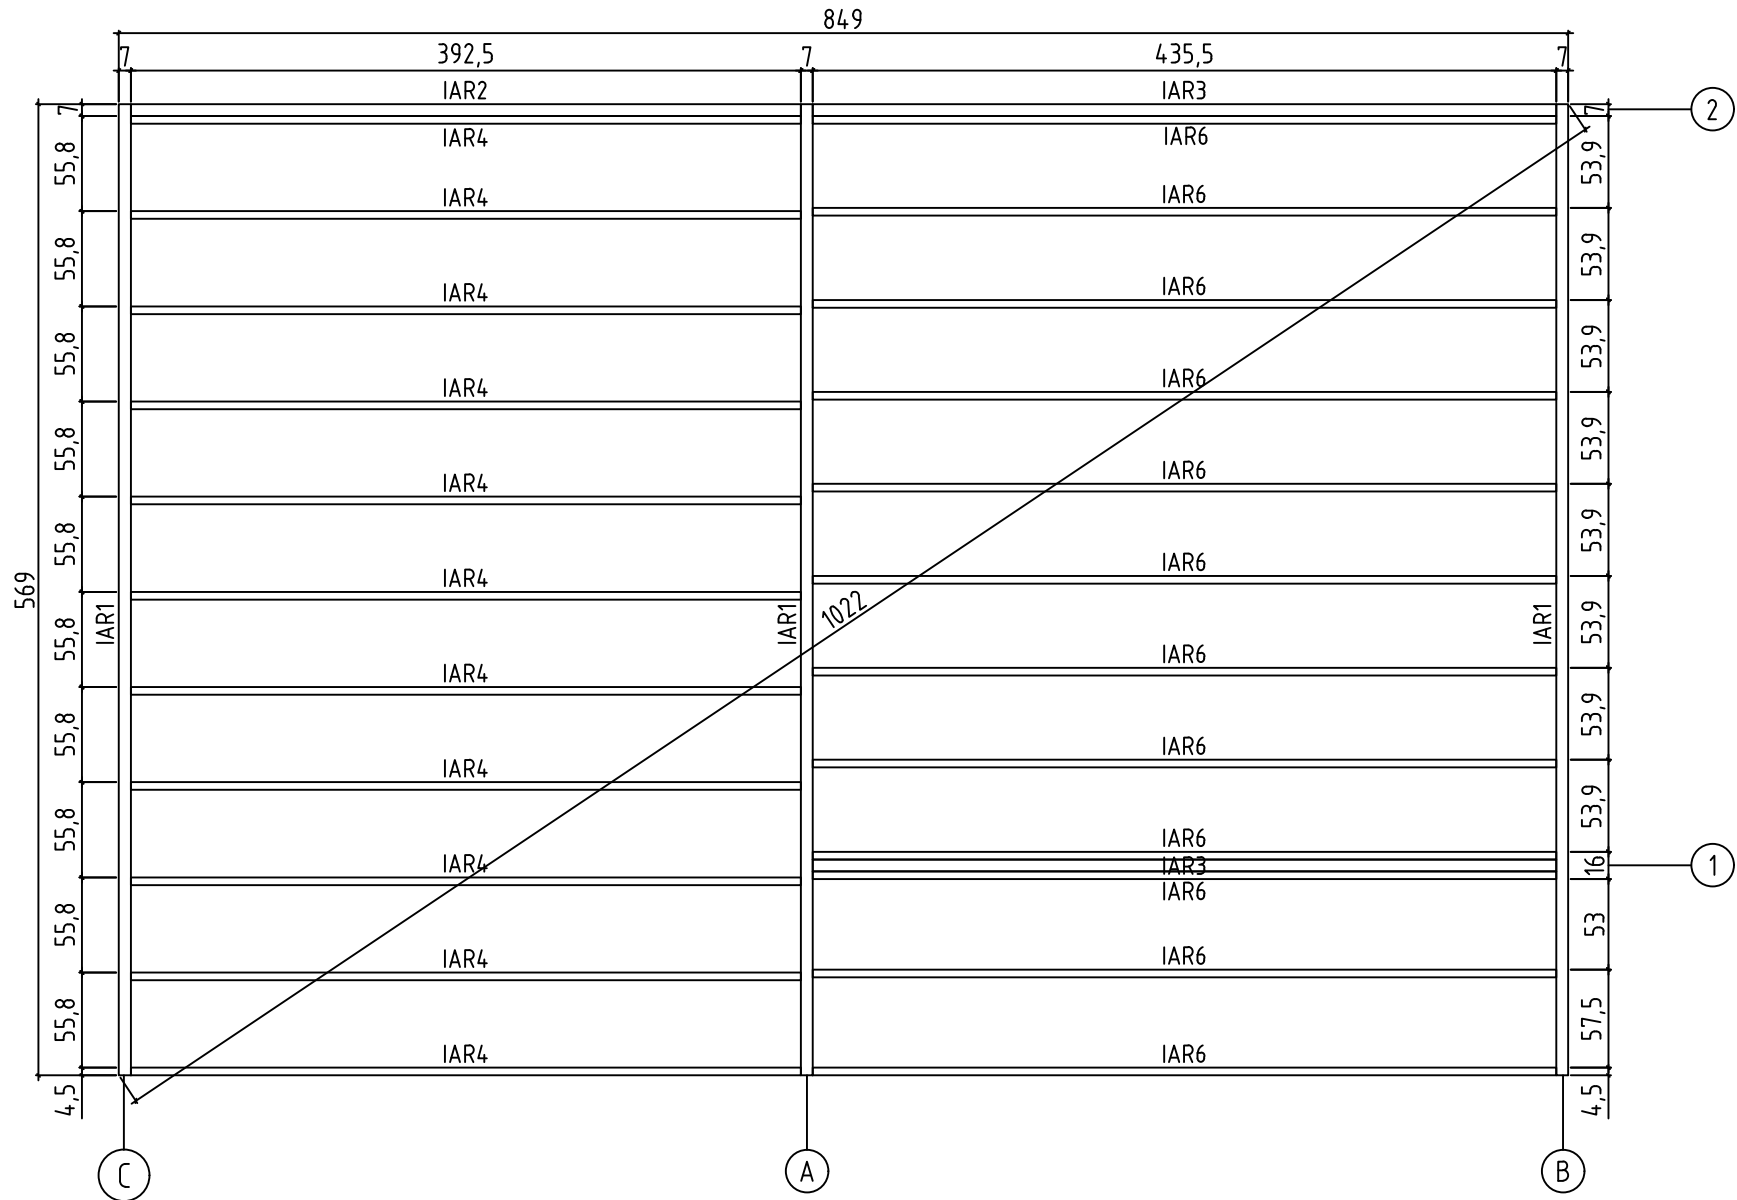




Domeo 10, Art.No.7015741


Floor boards - Fussbodenbretter - Plan pose plancher - Pavimento - Vloerhout - Põrandalaudis  
Terrace boards - Terrassenbretter - Plancher de terrasse - Piattaforme terrazzo - Terrasvloer - Terrassilaudis

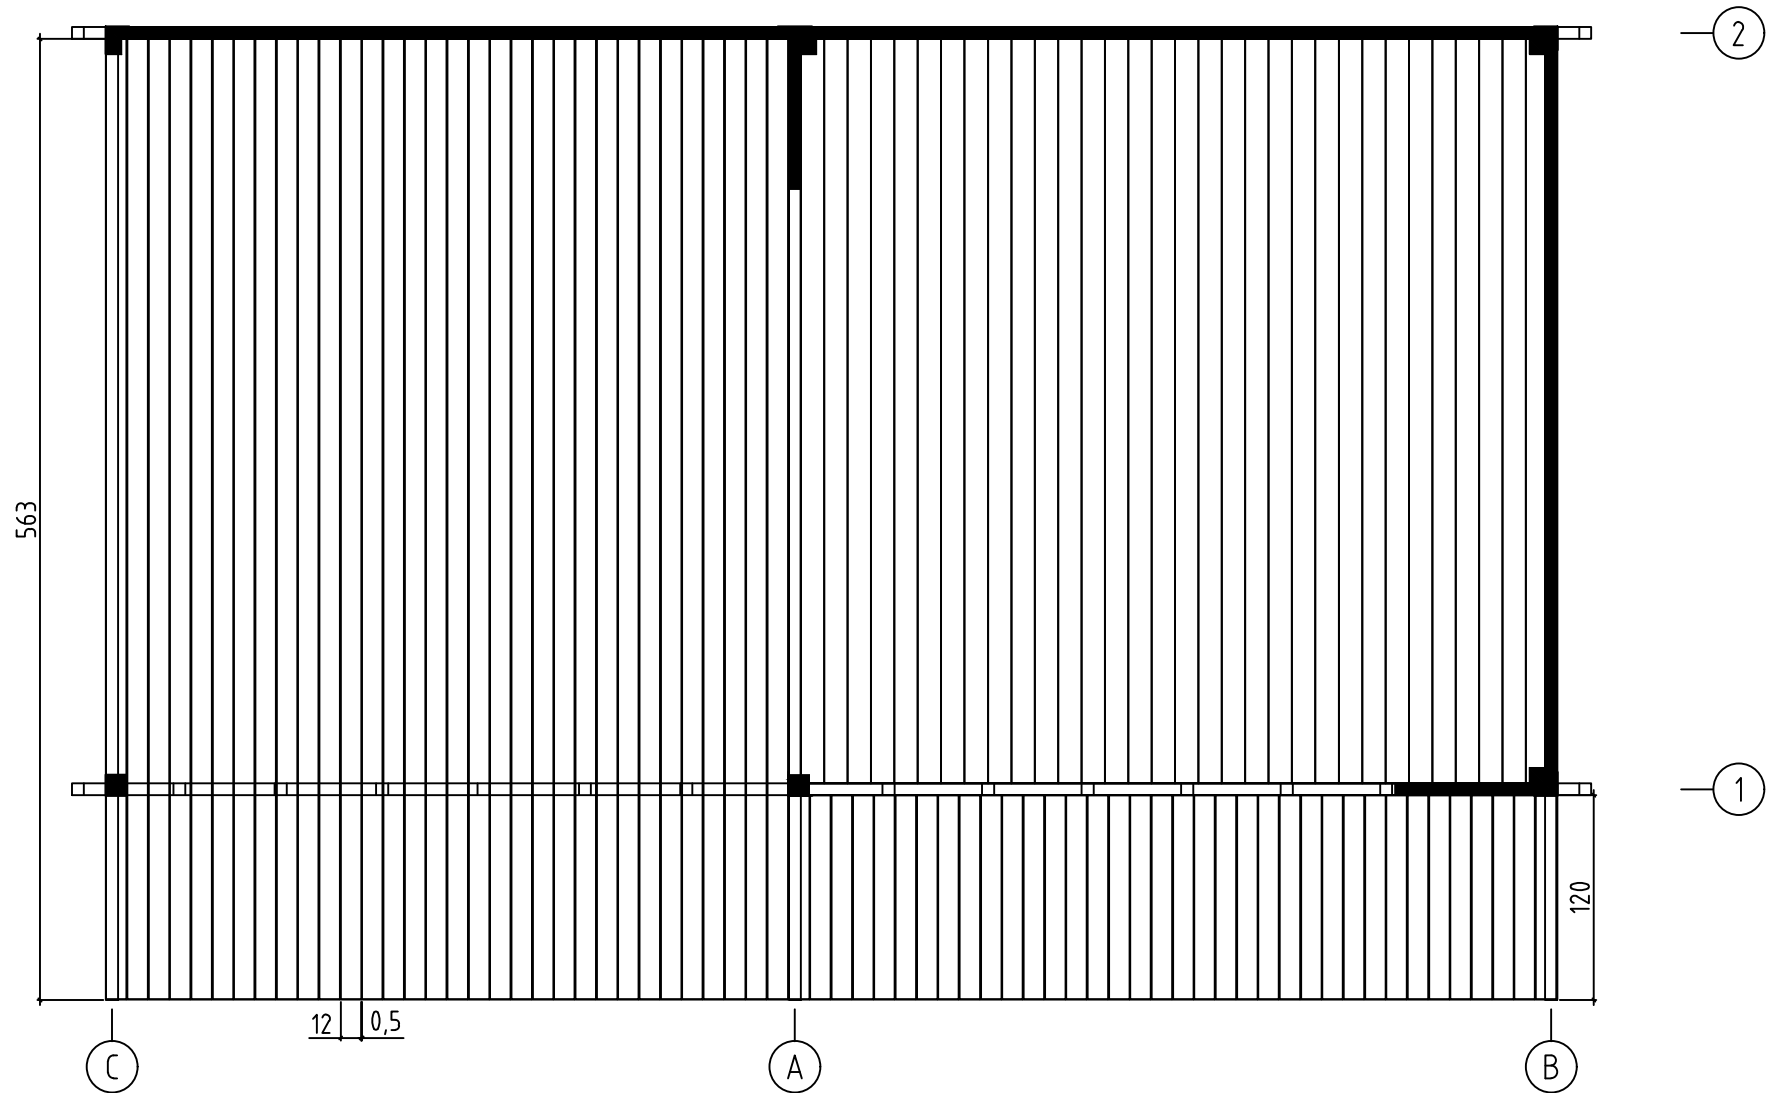


Domeo 10, Art.No.7015741

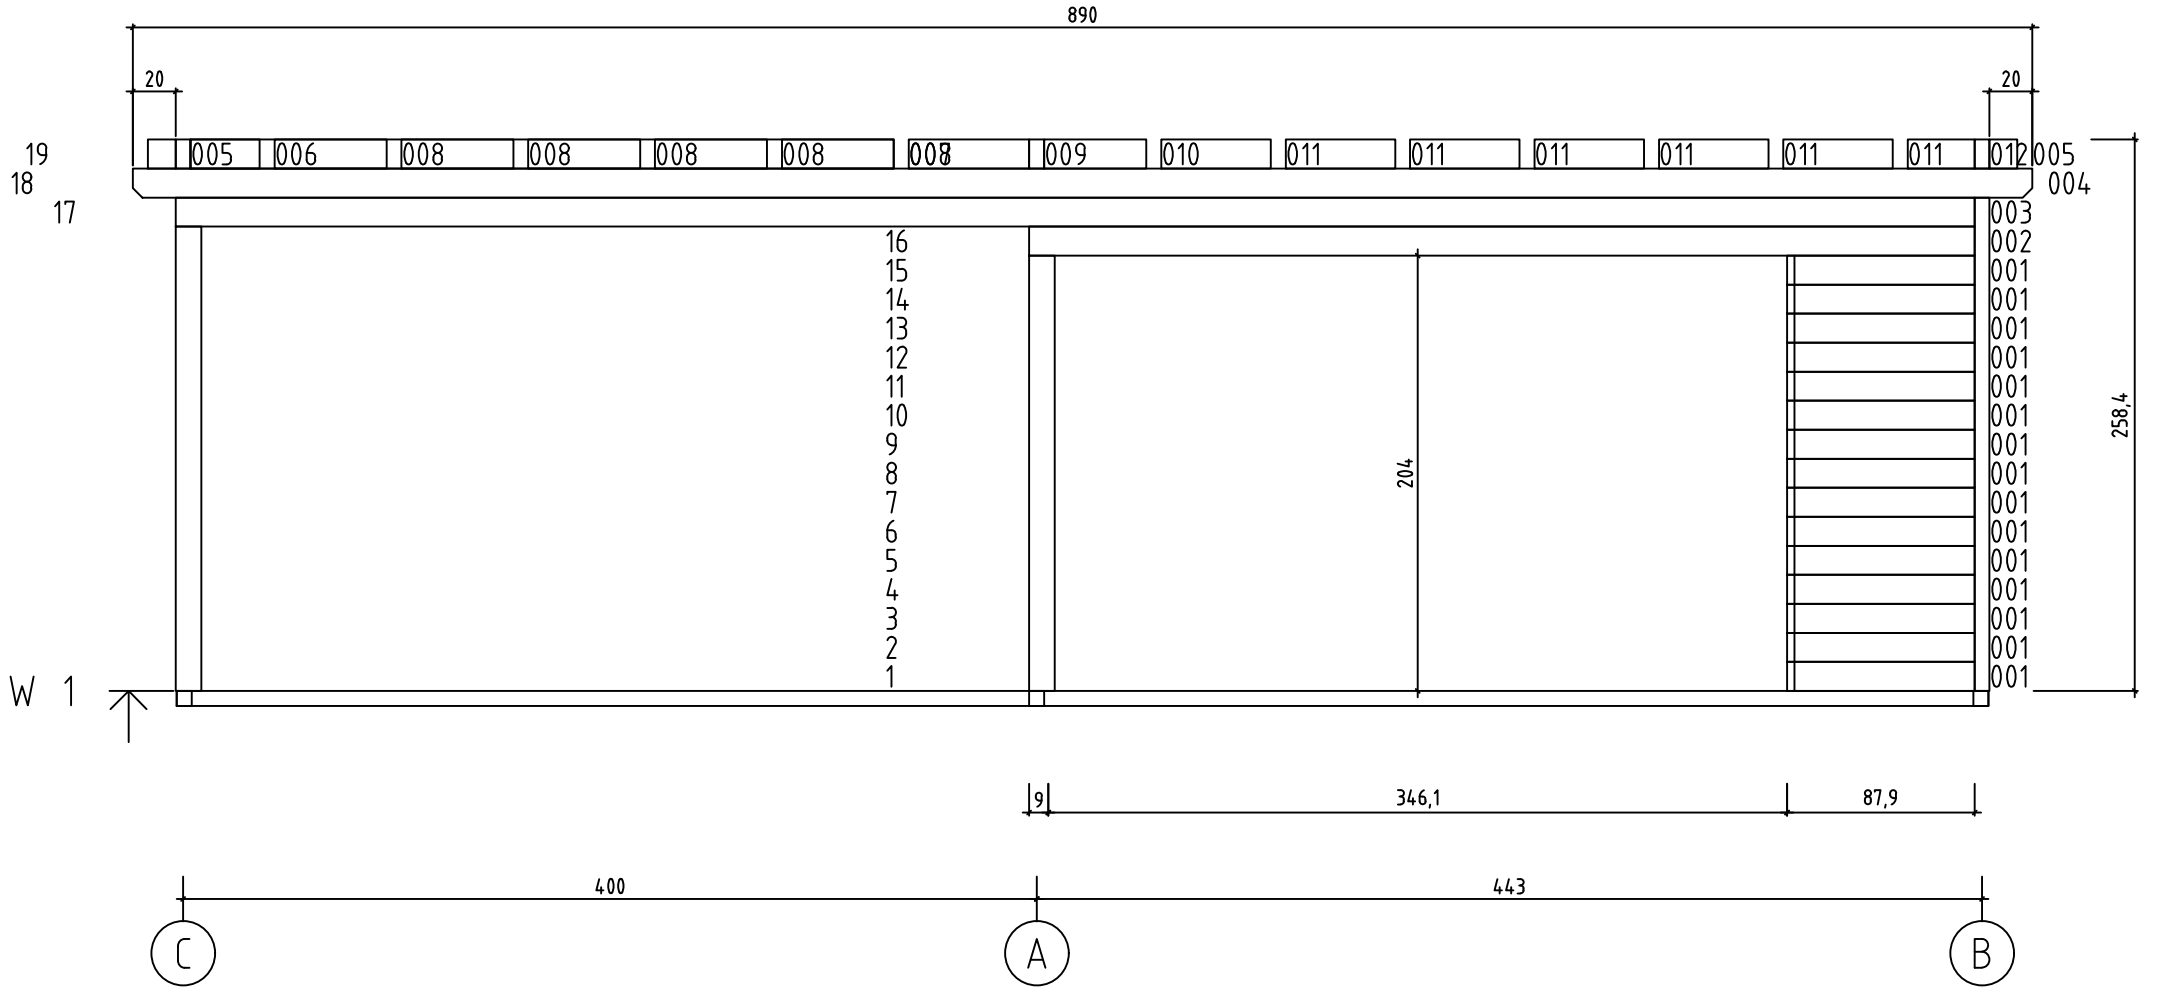

Domeo 10, Art.No.7015741

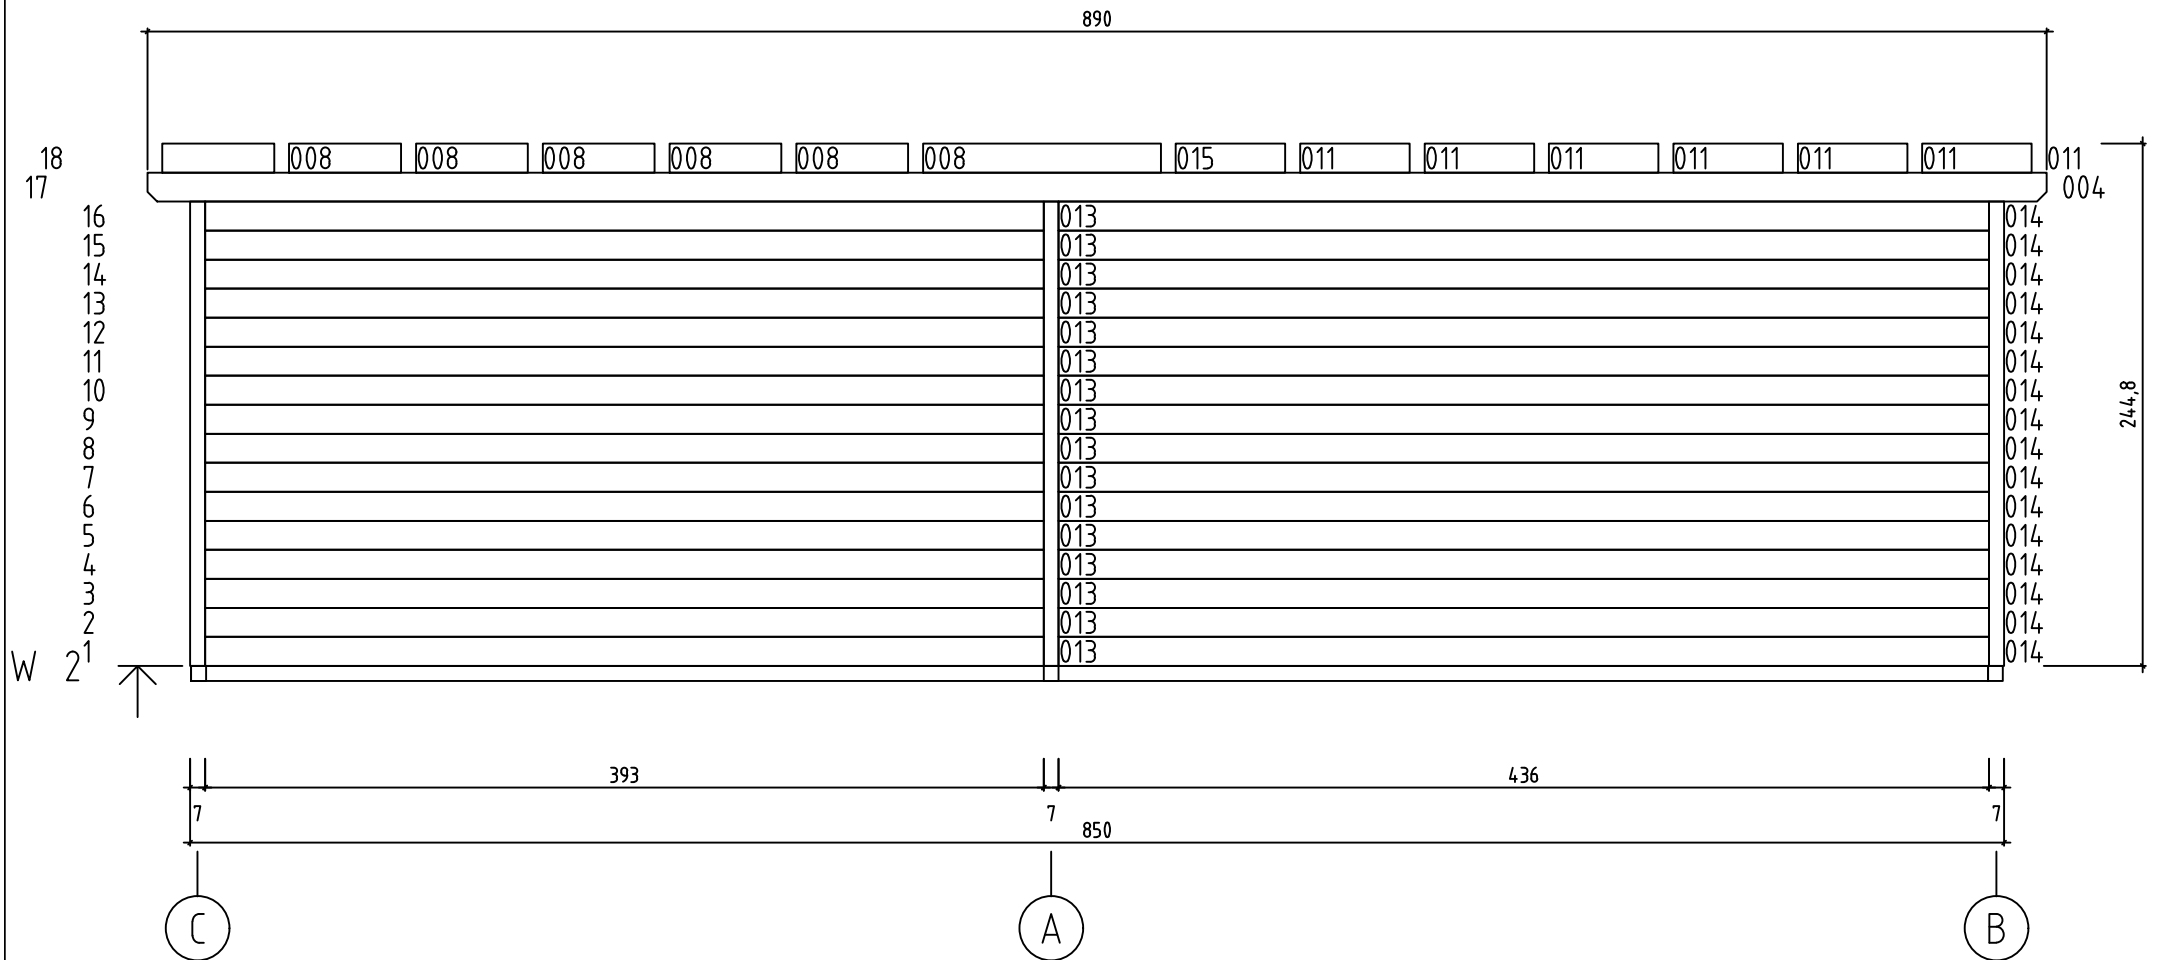


Domeo 10, Art.No.7015741

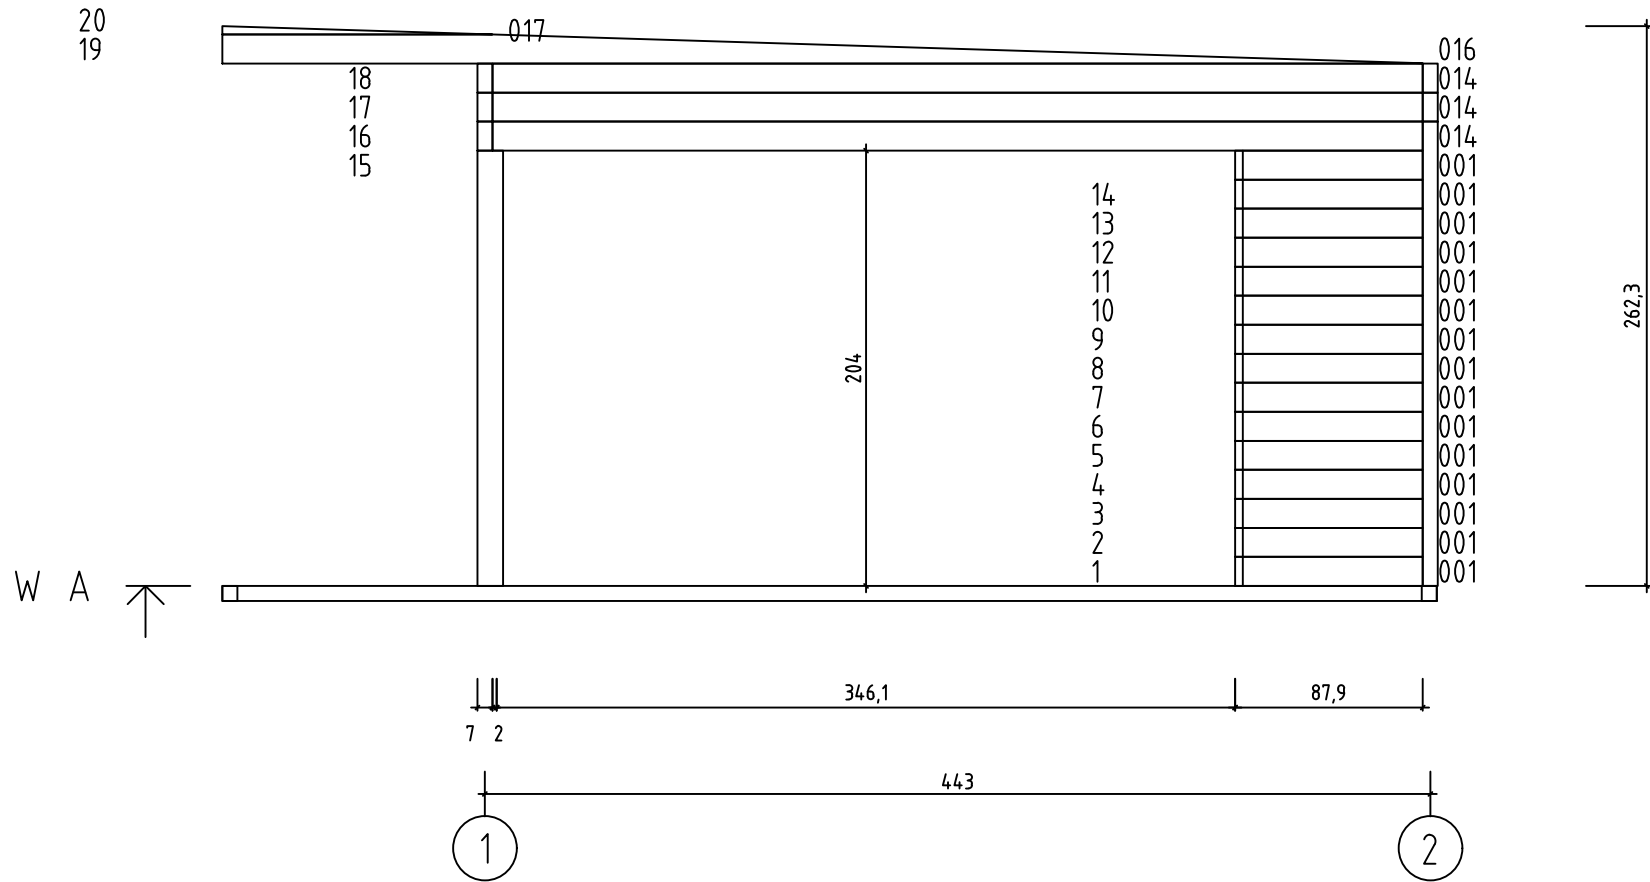







 
 

 
 





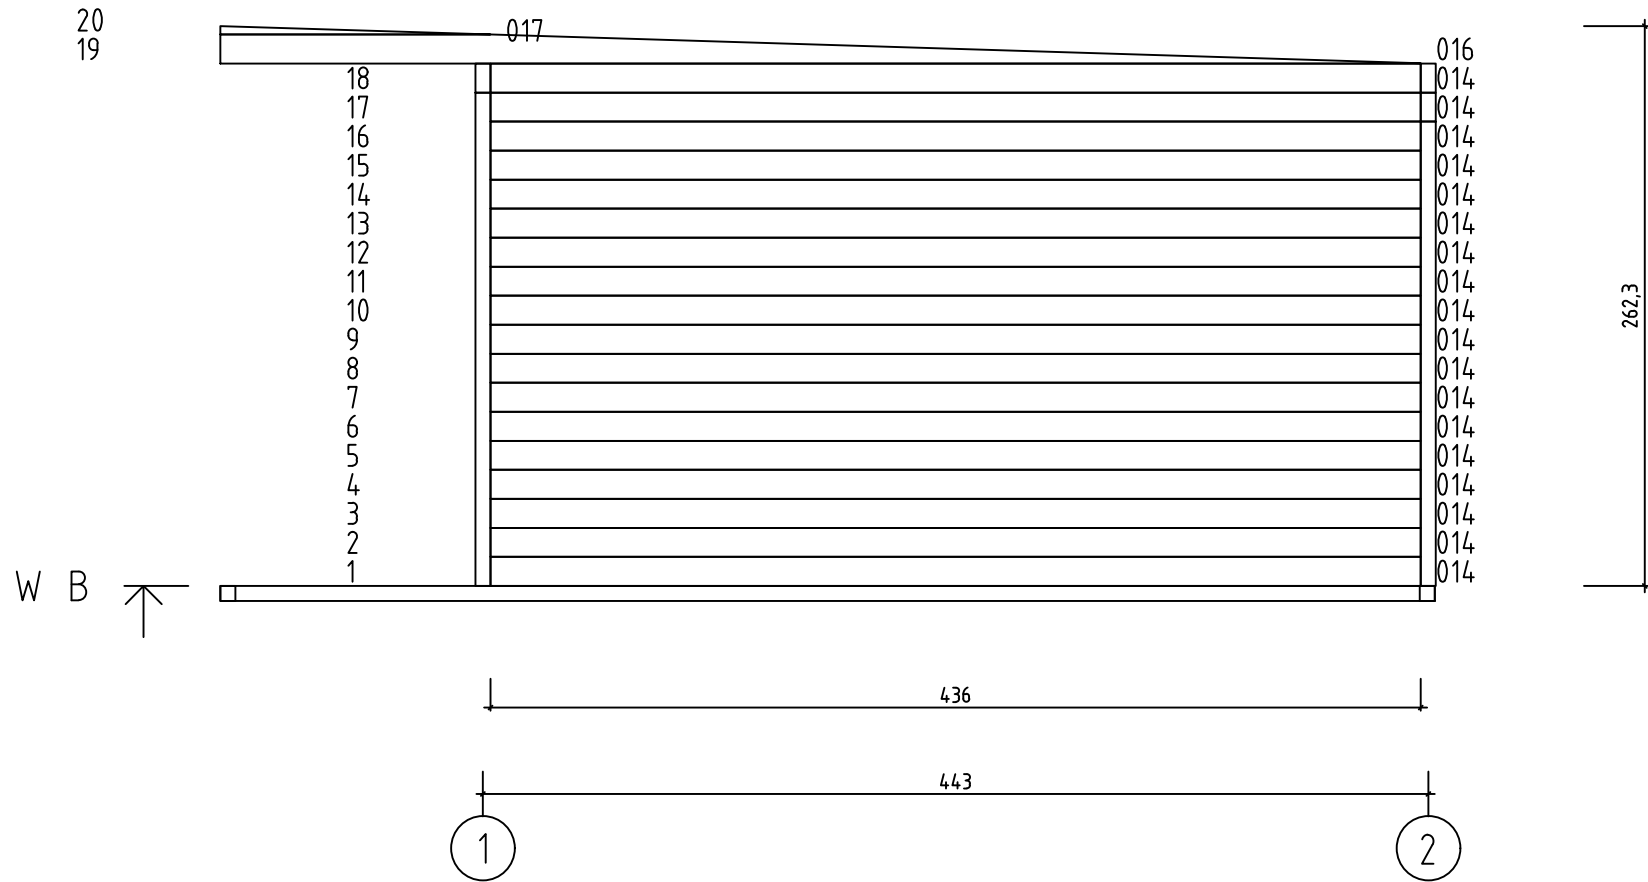


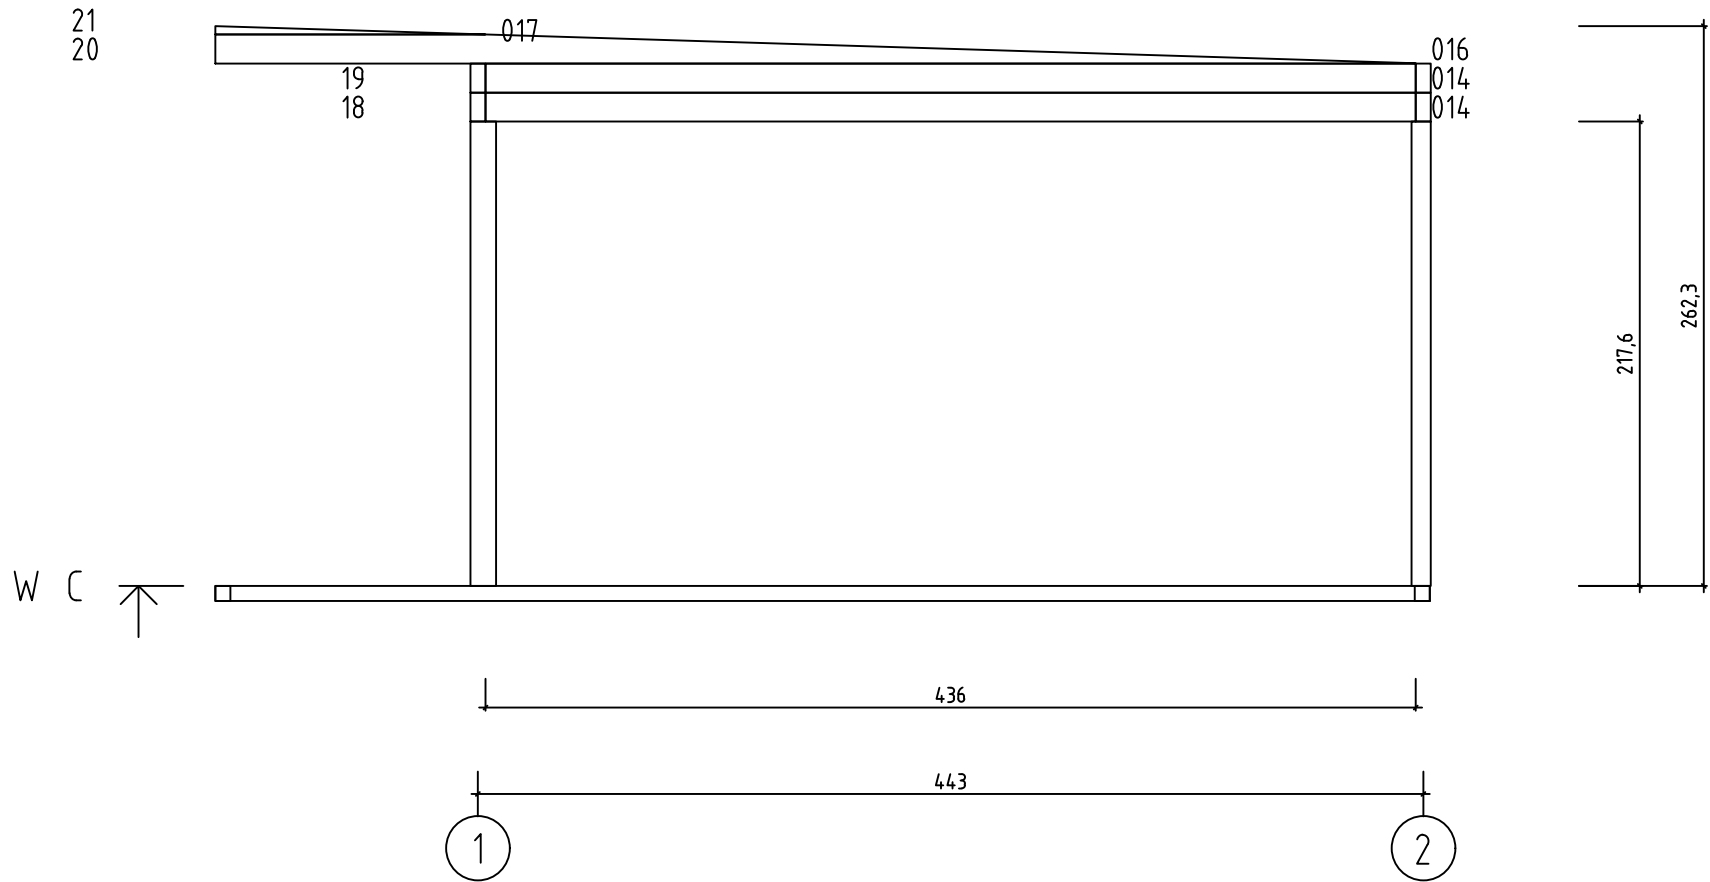



 


    

 



  


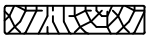
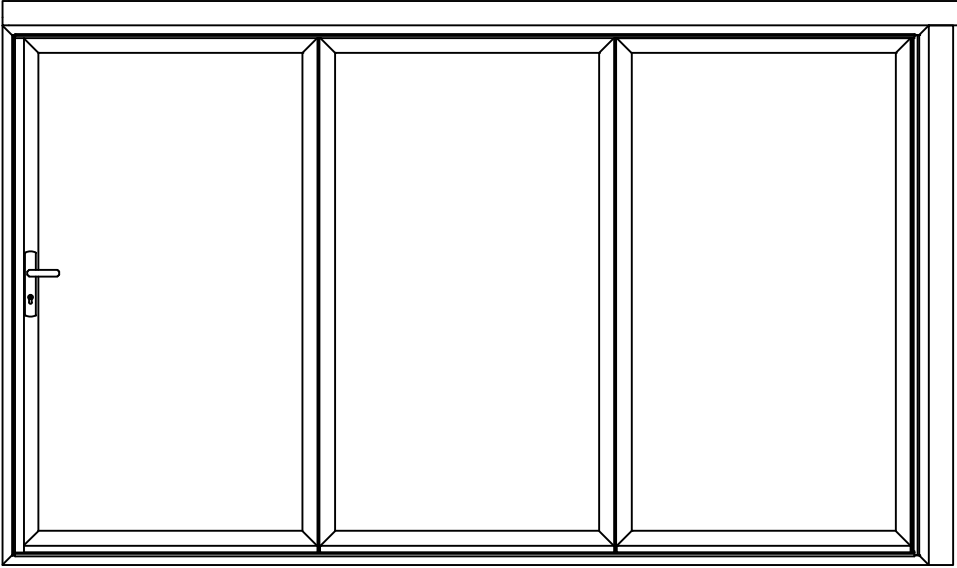
Domeo 10, Art.No.7015741



Domeo 10, Art.No.7015741



Pos	Domeo 10, Art.No.7015741 Piece list - Stückliste - Liste des pièces - Elementi - Stuklijst - Tükítabel	Arv	Profiil (mm)	Pikkus (mm)
001		30	70x136	879
002		1	70x136	4430
003		1	70x136	8430
004		2	70x136	8900
005		2	70x136	130
006		1	70x136	324
007		1	70x136	3295
008		11	70x136	524
009		1	70x136	565
010		1	70x136	479
011		13	70x136	513
012		1	70x136	313
013		16	70x136	3930
014		39	70x136	4360
015		1	70x136	1114
016		3	70x136	5625
017		3	70x39	1265
SR1	Rafter - Dachsparren - Chevron - Trave - Dak spar - Sarikas 	15	70x140	5903
IAR1	Foundation - Fundament - Fondation - Fondamenta - Fundering - Immutatud alusraam 	3	70x70	5690
IAR3	Foundation - Fundament - Fondation - Fondamenta - Fundering - Immutatud alusraam 	2	70x70	4355
IAR2	Foundation - Fundament - Fondation - Fondamenta - Fundering - Immutatud alusraam 	1	70x70	3925
IAR4	Foundation - Fundament - Fondation - Fondamenta - Fundering - Immutatud alusraam 	11	45x70	3925
IAR6	Foundation - Fundament - Fondation - Fondamenta - Fundering - Immutatud alusraam 	12	45x70	4355

Pos	Domeo 10, Art.No.7015741 Piece list - Stückliste - Liste des pièces - Elementi - Stuklijst - Tükitalabel	Arv	Profiil (mm)	Pikkus (mm)
	Floor boards - Fussbodenbretter - Lame de plancher - Pavimento - Vloerhout - Põrandalaud 		137x28	140 m
	Terrace boards - Terrassenbretter - Plancher de terrasse - Piattaforme terrazzo - Terrasvloer - Terrassilaud 	32	120x28	5630
	Terrace boards - Terrassenbretter - Plancher de terrasse - Piattaforme terrazzo - Terrasvloer - Terrassilaud 	36	120x28	1200
	Roof boards - Dachbretter - Voliges - Perlina per tetto - Dakhout - Katuselaud 		90x18	588 m
	Floor fillet - Fussbodenleiste - Corniere de finition du plancher - Finitura per pavimento (battisco pa) - Vloerafwerkljst - Põrandaliist 		15x40	18
	Roofing felt fillet - Dachpappenleiste - Baguette de fixation du feutre bitumeux - Asse per fissaggio guaina bituminosa - Afdekljst asfaltpapier - Katusepapiliist 		18x58	
	Post - Pfosten - Poteau - Piede registrabile - Stijl - Post 		90x90	
	Post - Pfosten - Poteau - Piede registrabile - Stijl - Post 		120x120	
	Fixing fillet - Fixierungsleiste - Profil de fixation - Massello di fissaggio - Bevestiging lijstwerk - Tenderliist 		28x34	
	Fascia board - Traufbrett - Bandeau de toit - Finitura lati tetto - Gevellijst - Räästalaud 		18x120	
	Montage set for garden house - Montage-set für gartenhaus - Kit de montage de maison de jardin - Set di montaggio per casetta da giardino - Montage set voor tuinhuis - Aiamaja montaaživahendid			
	Door - Tür - Porte - Porte - Deur - Uks 	3400x1980	2	